


1:2,500

0 15 30 60 90 120
メートル

相可二区2号橋

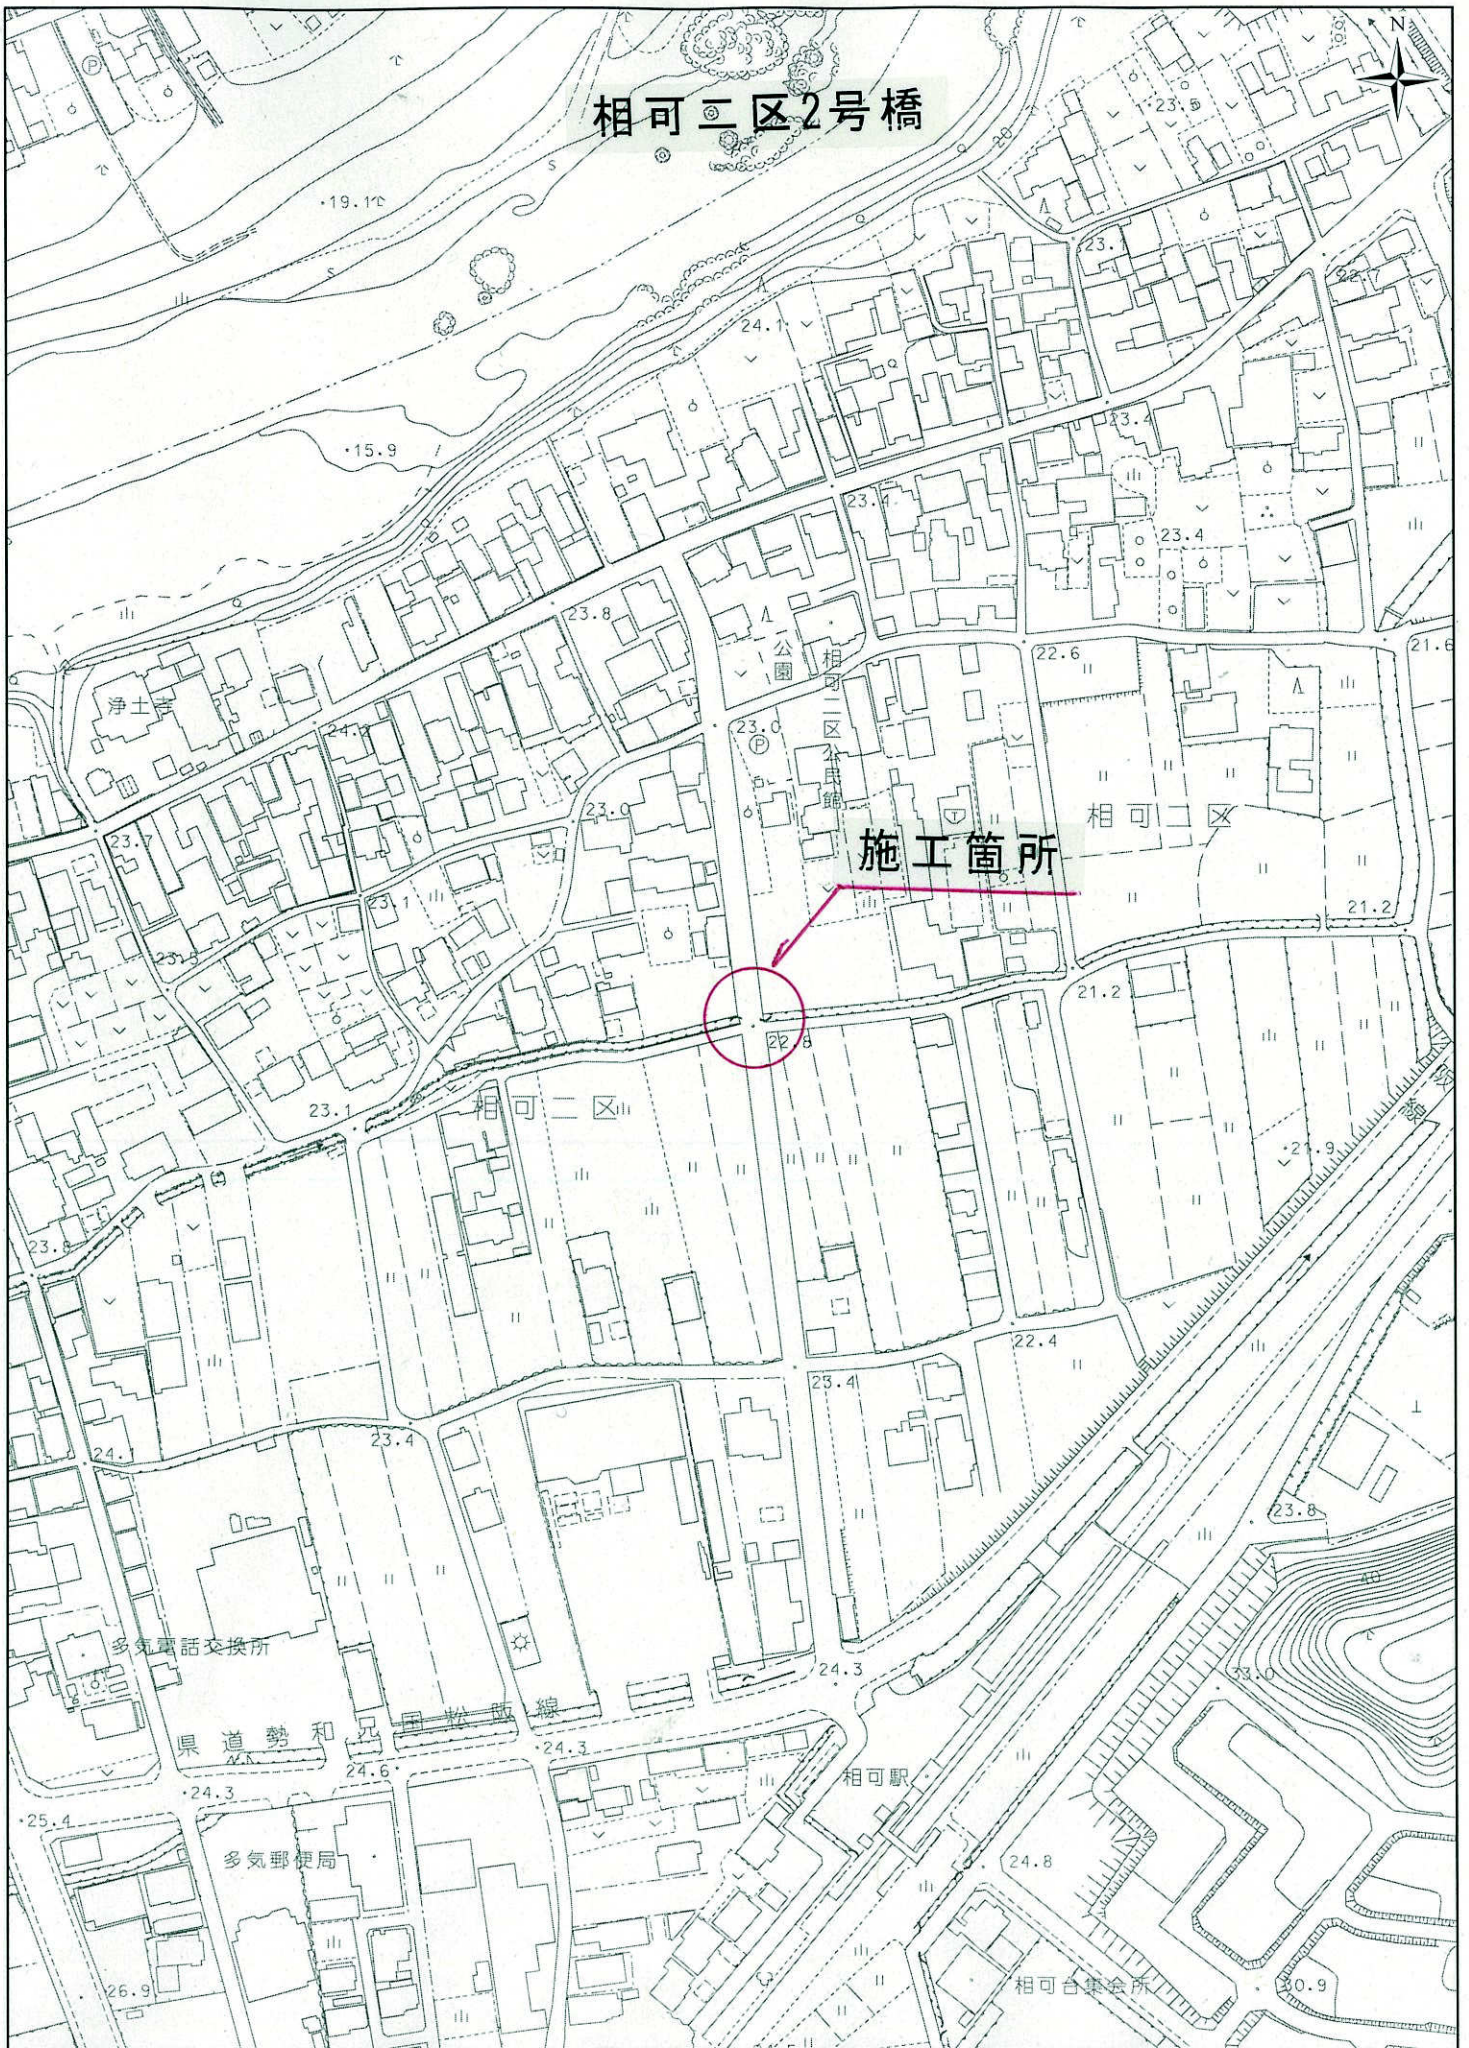


施工箇所

1:2,500

0 15 30 60 90 120
メートル

神坂7号橋

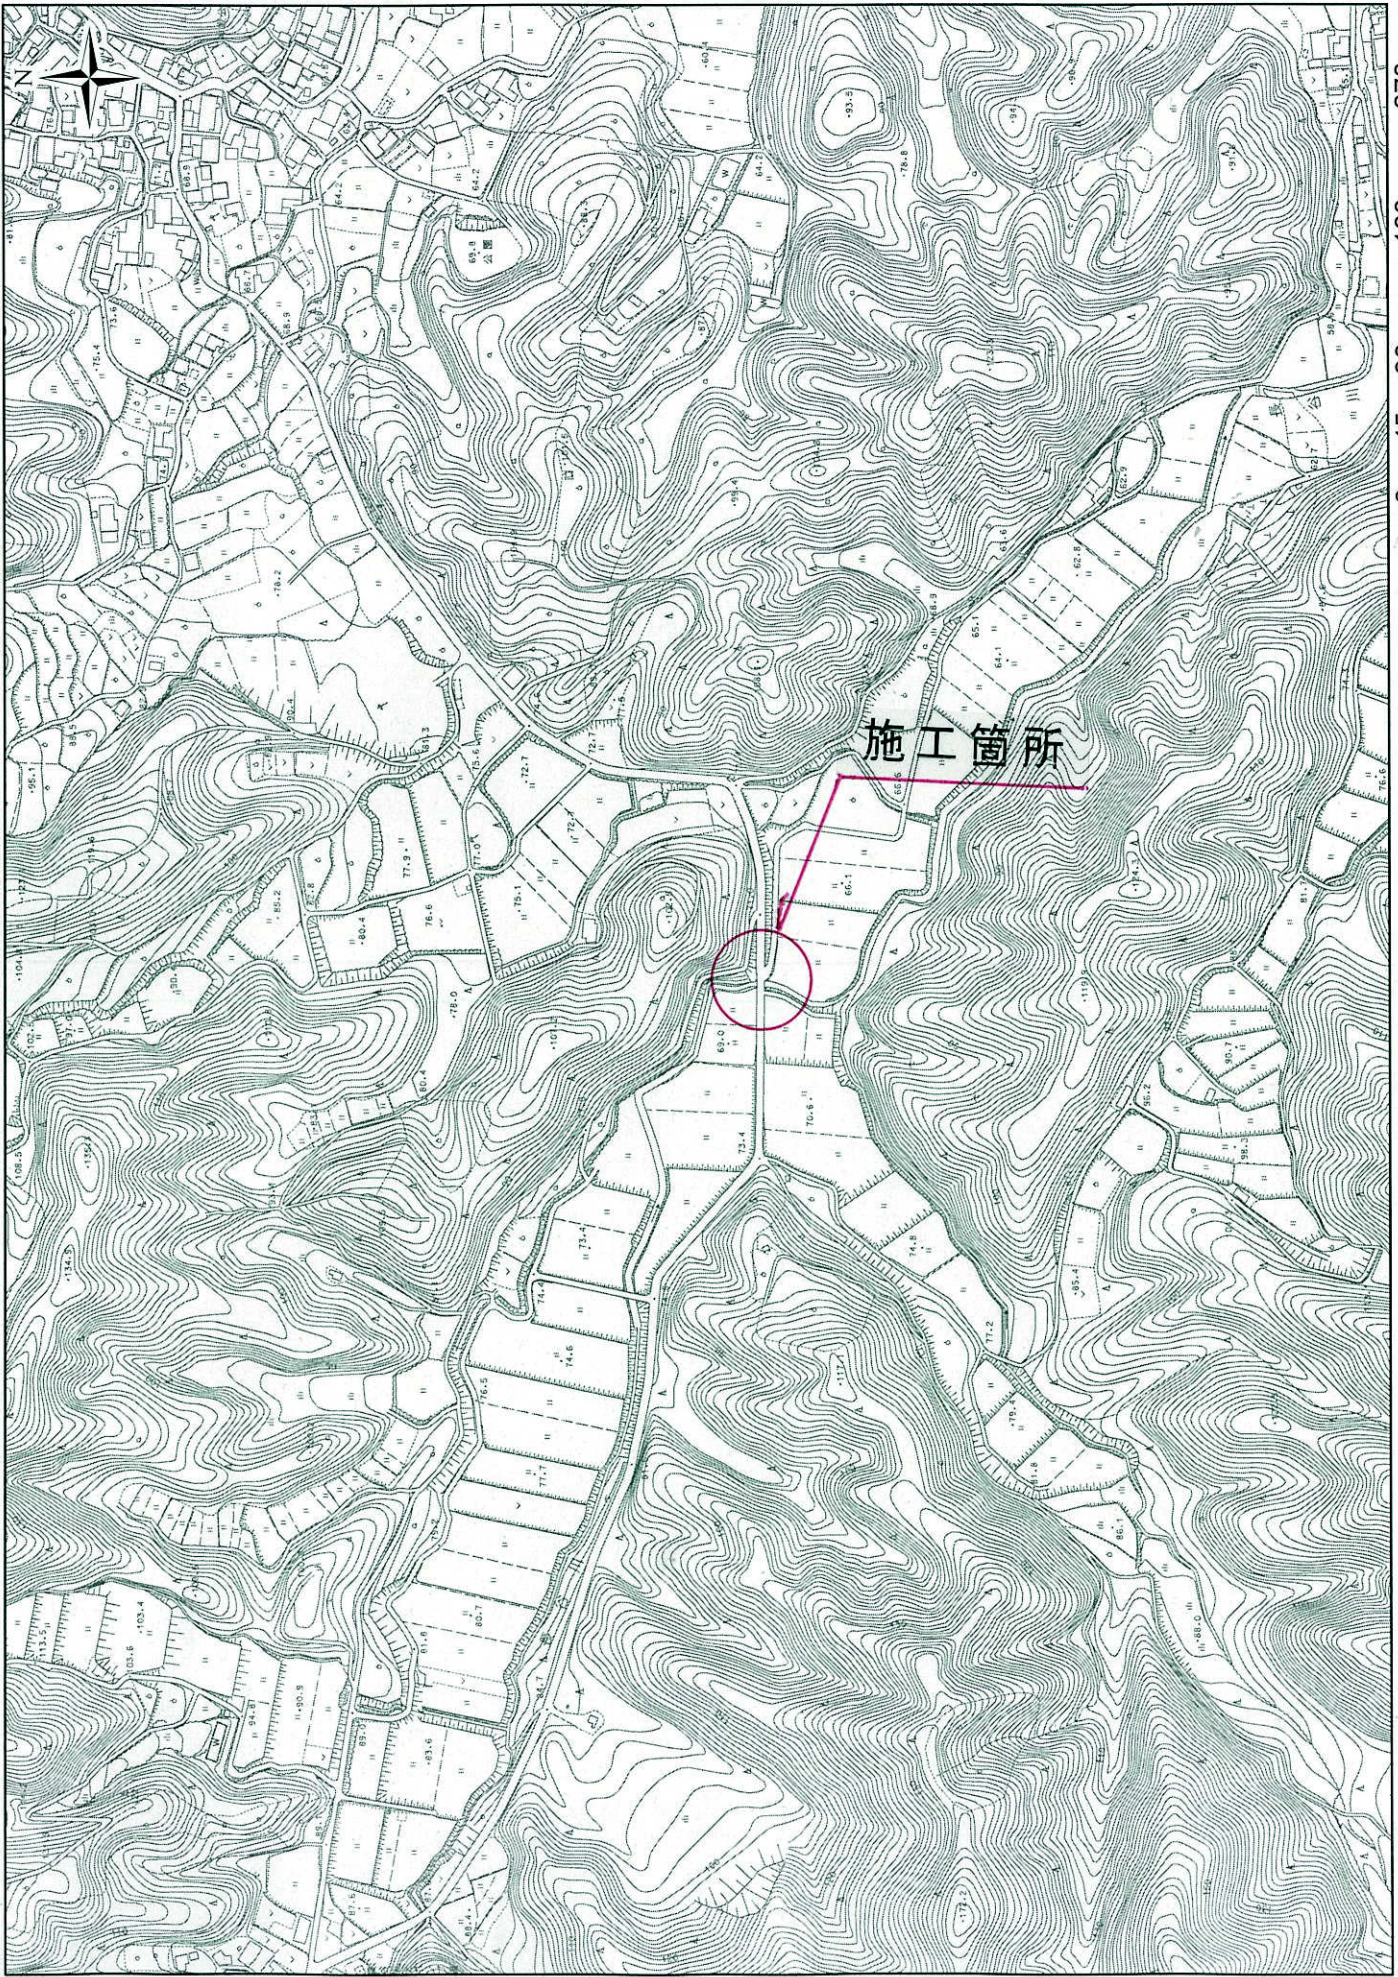

1:5,000

