


位置図

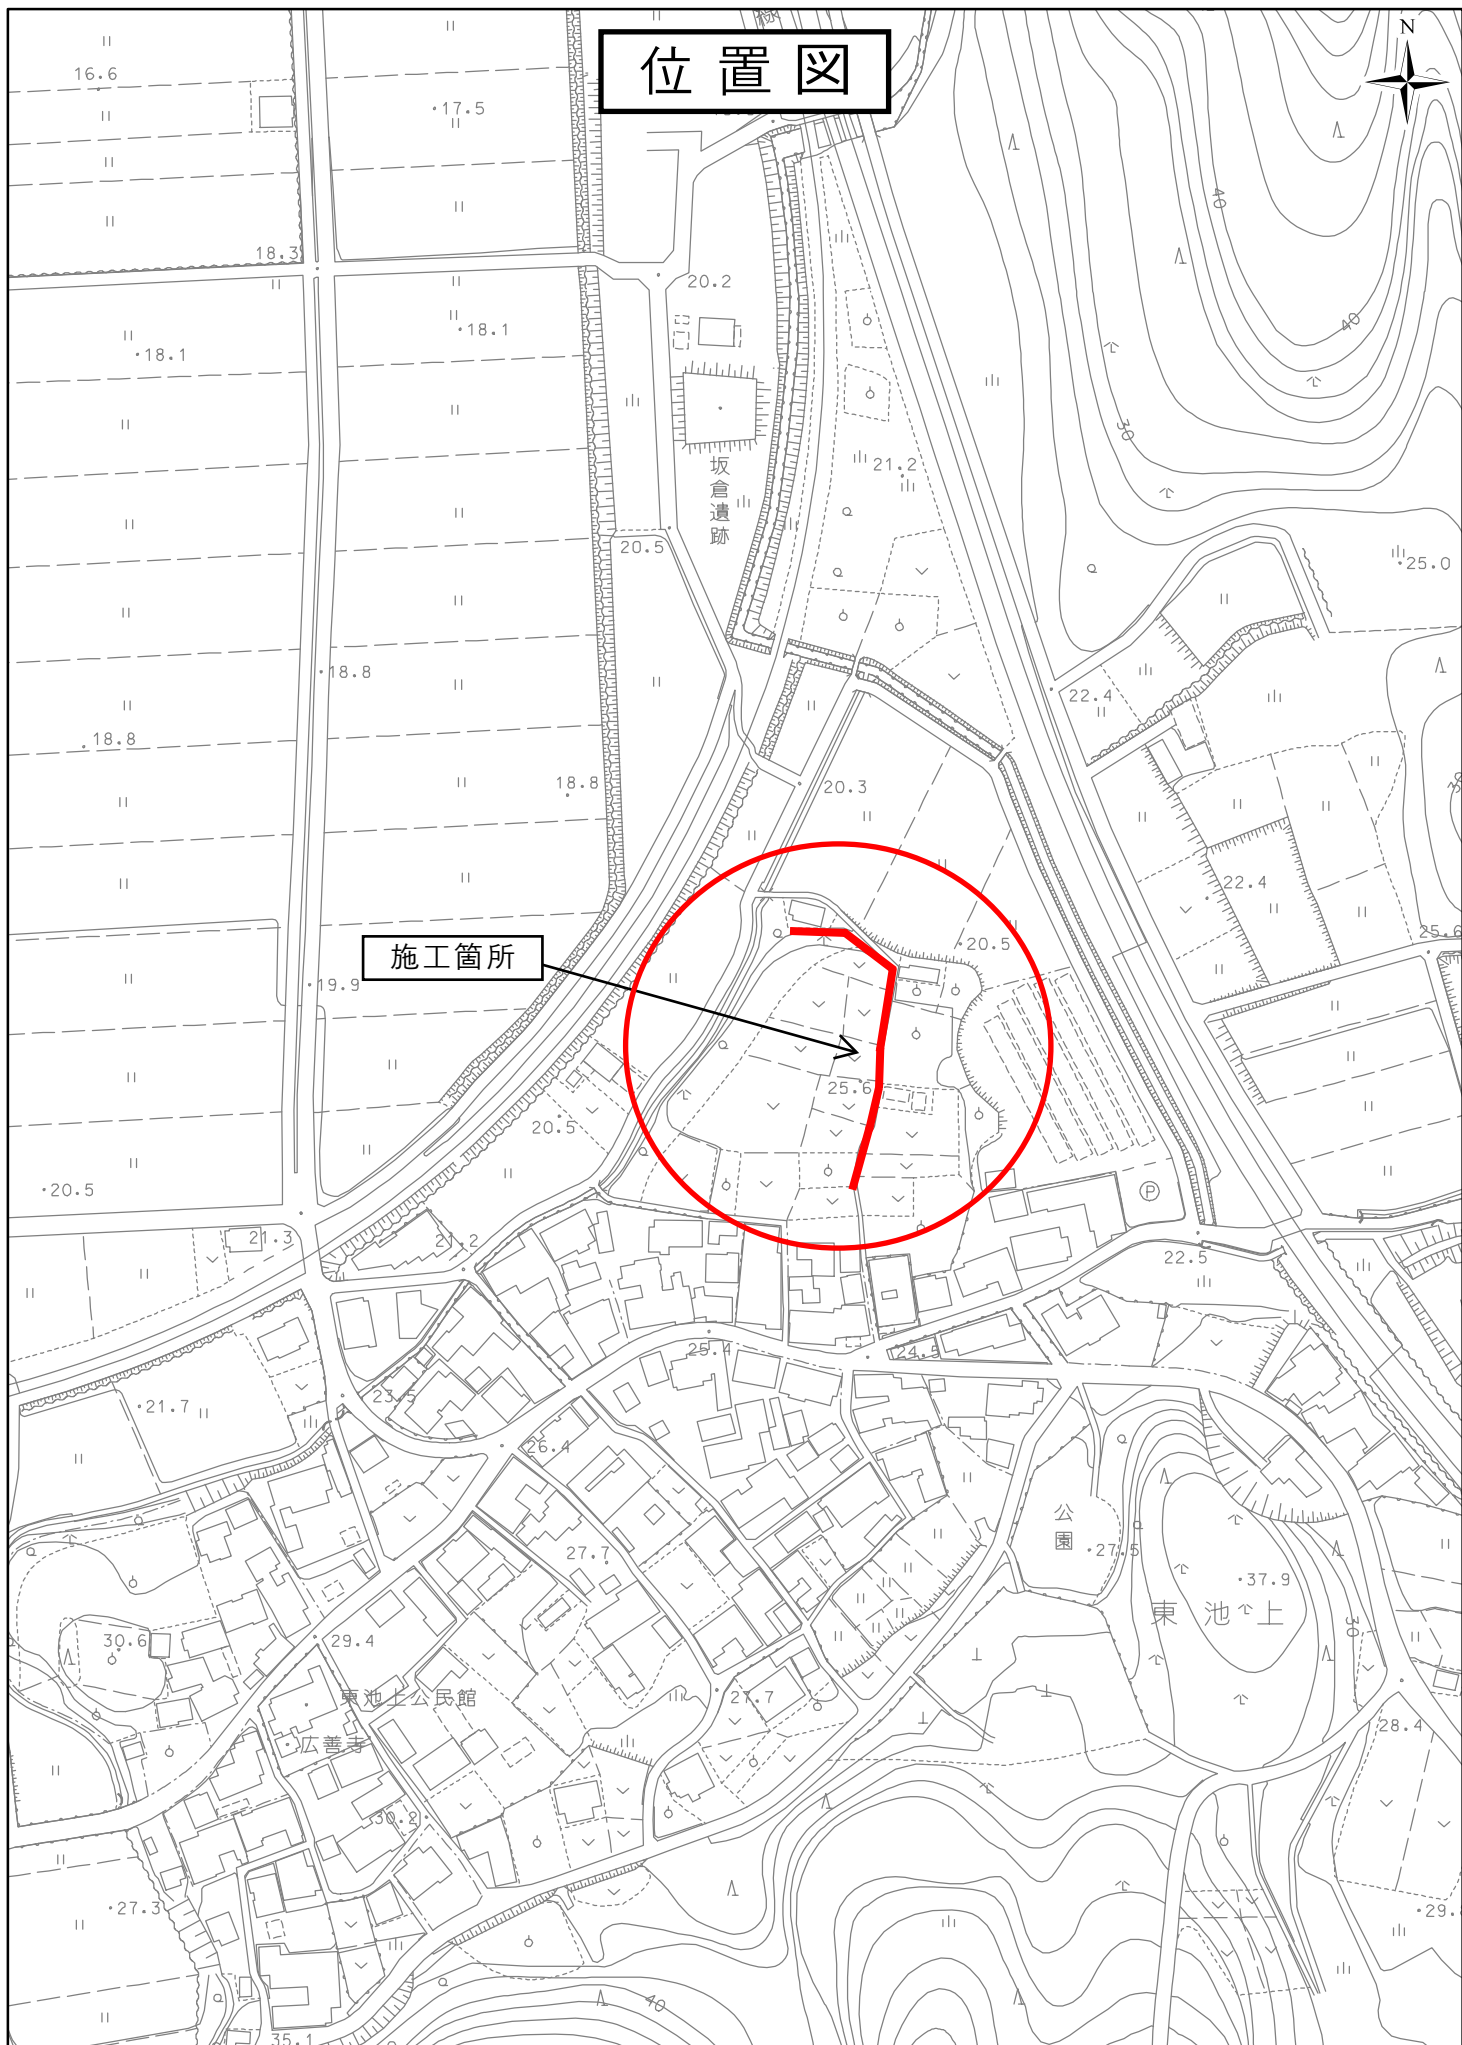

施工箇所

1:2,500

