


位置図

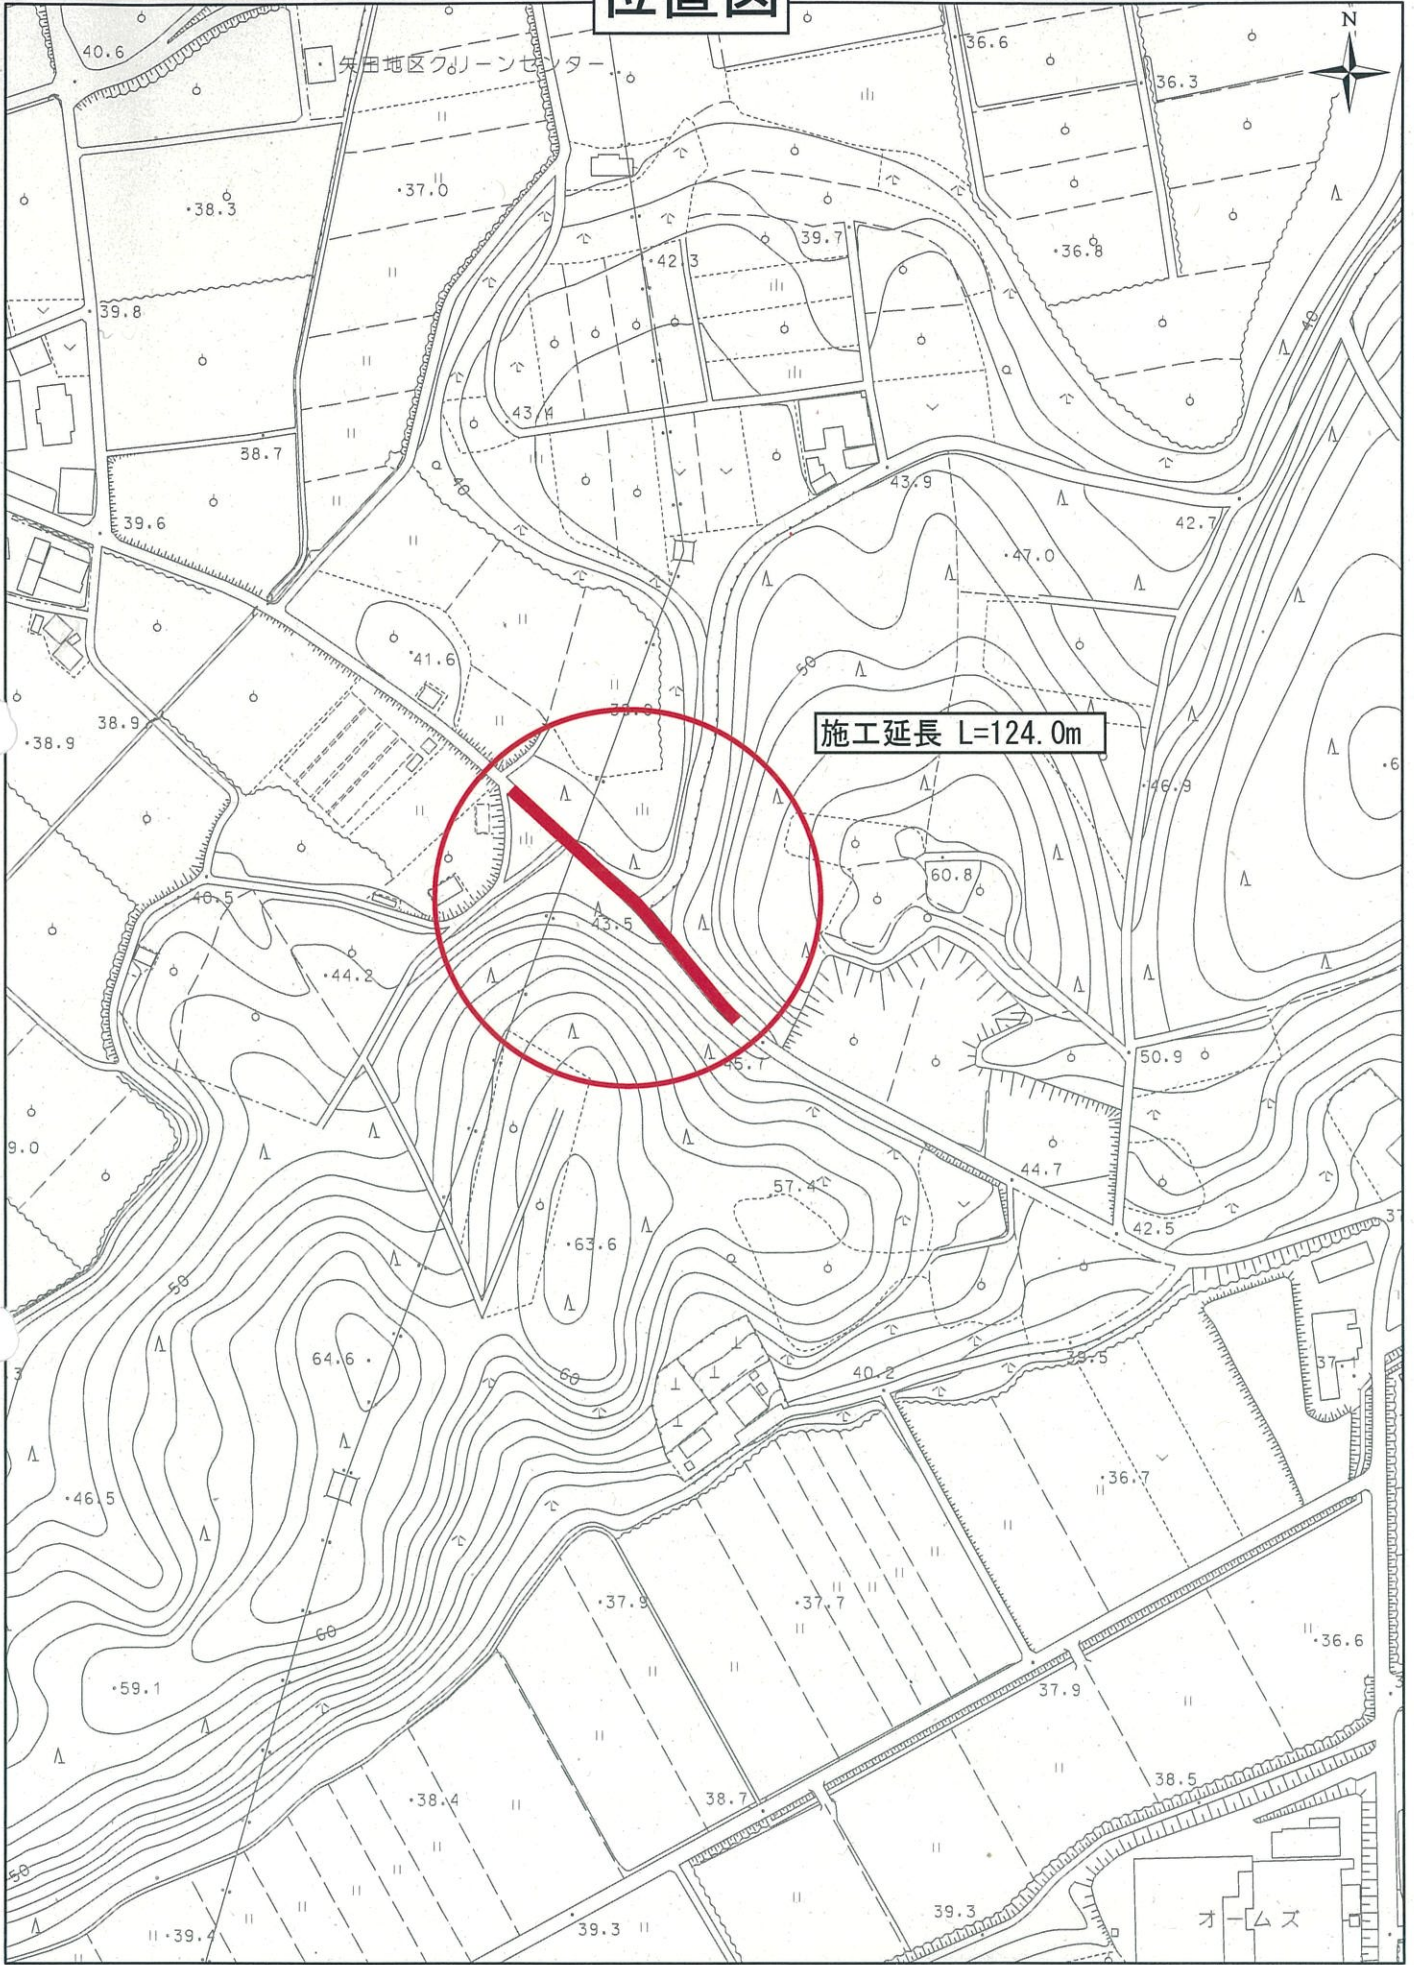

施工延長 L=124.0m

1:2,500

