


位置図



施工箇所

1:5,000

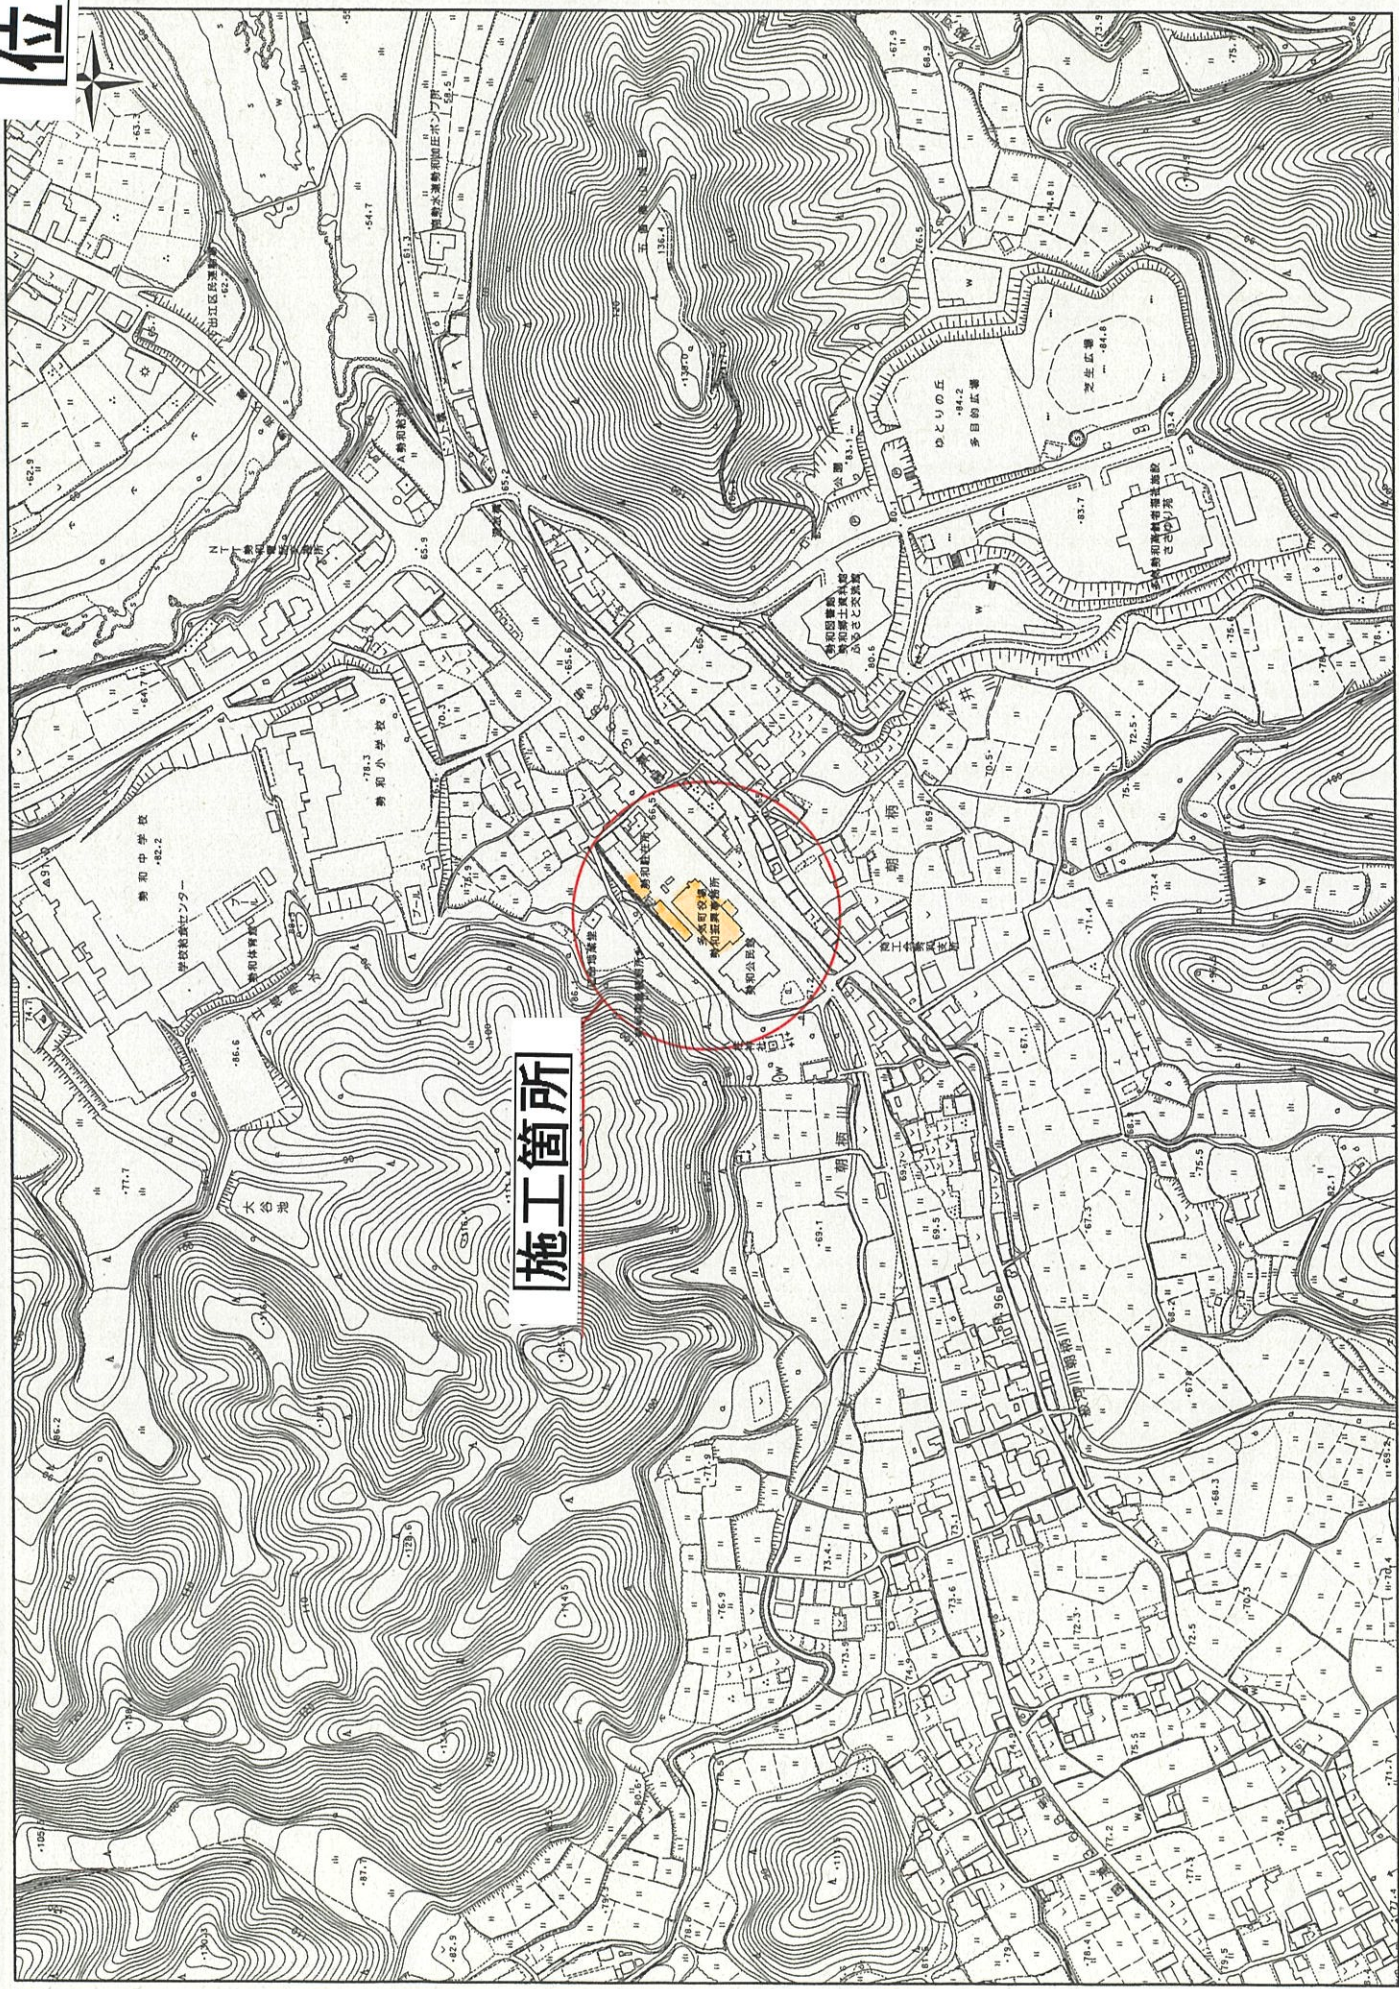