



# 位置図

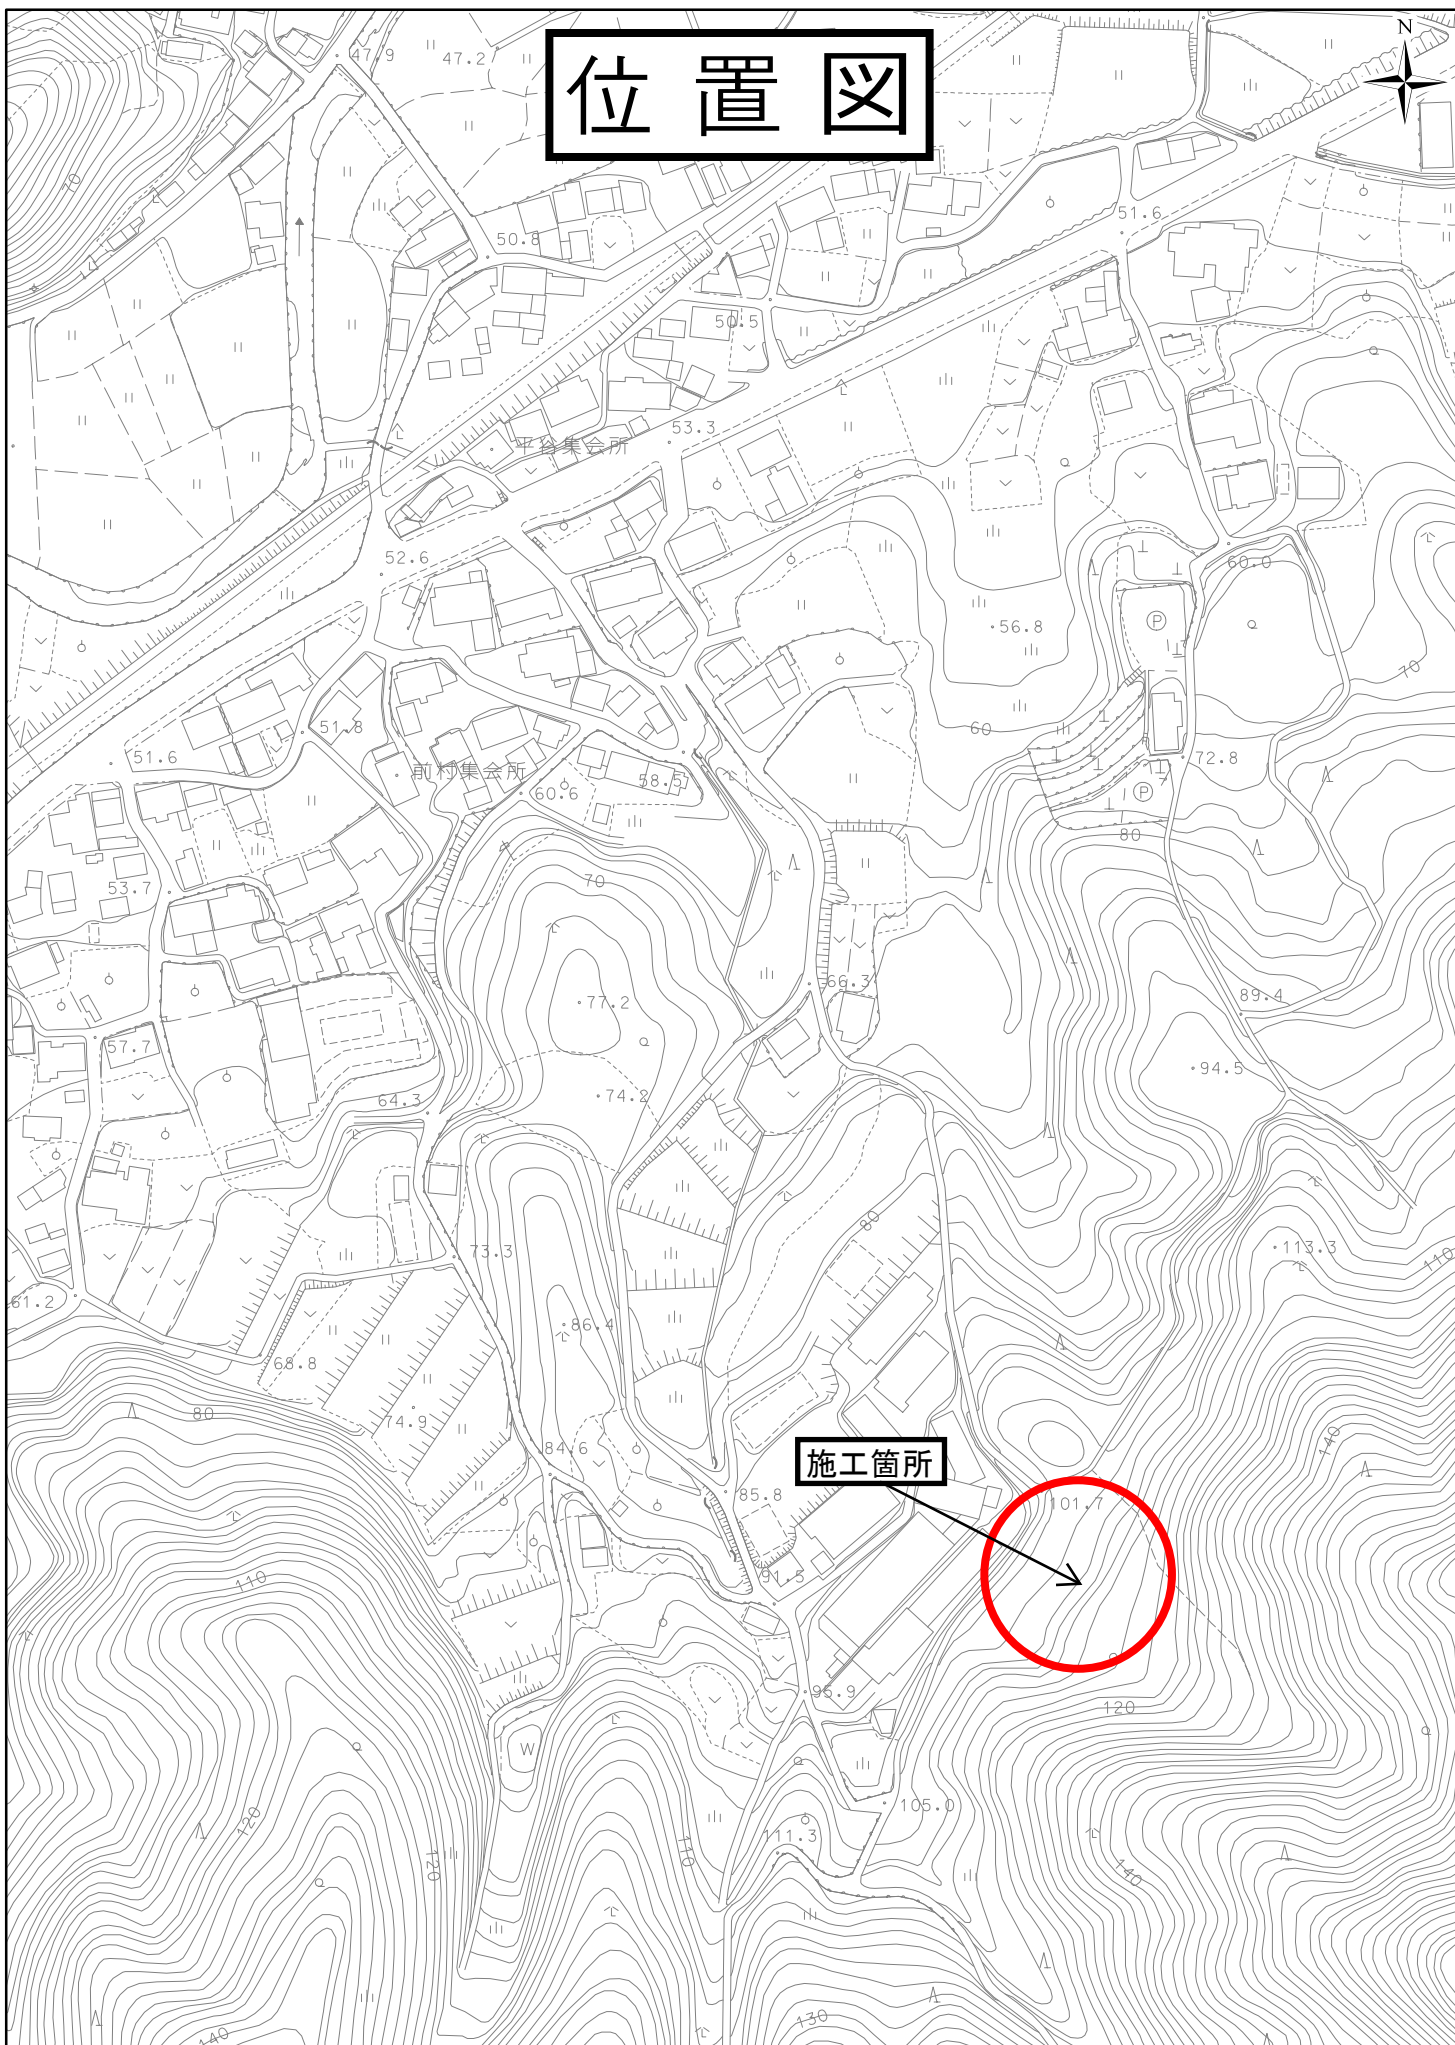

施工箇所

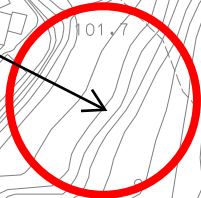

1:2,500

0 15 30 60 90 120  
メートル